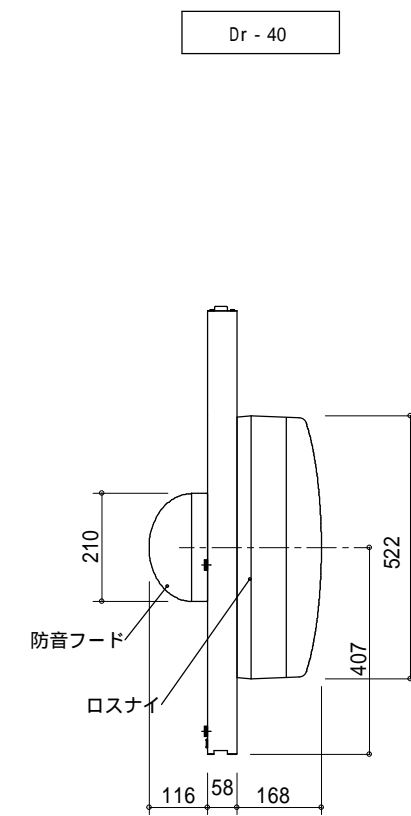
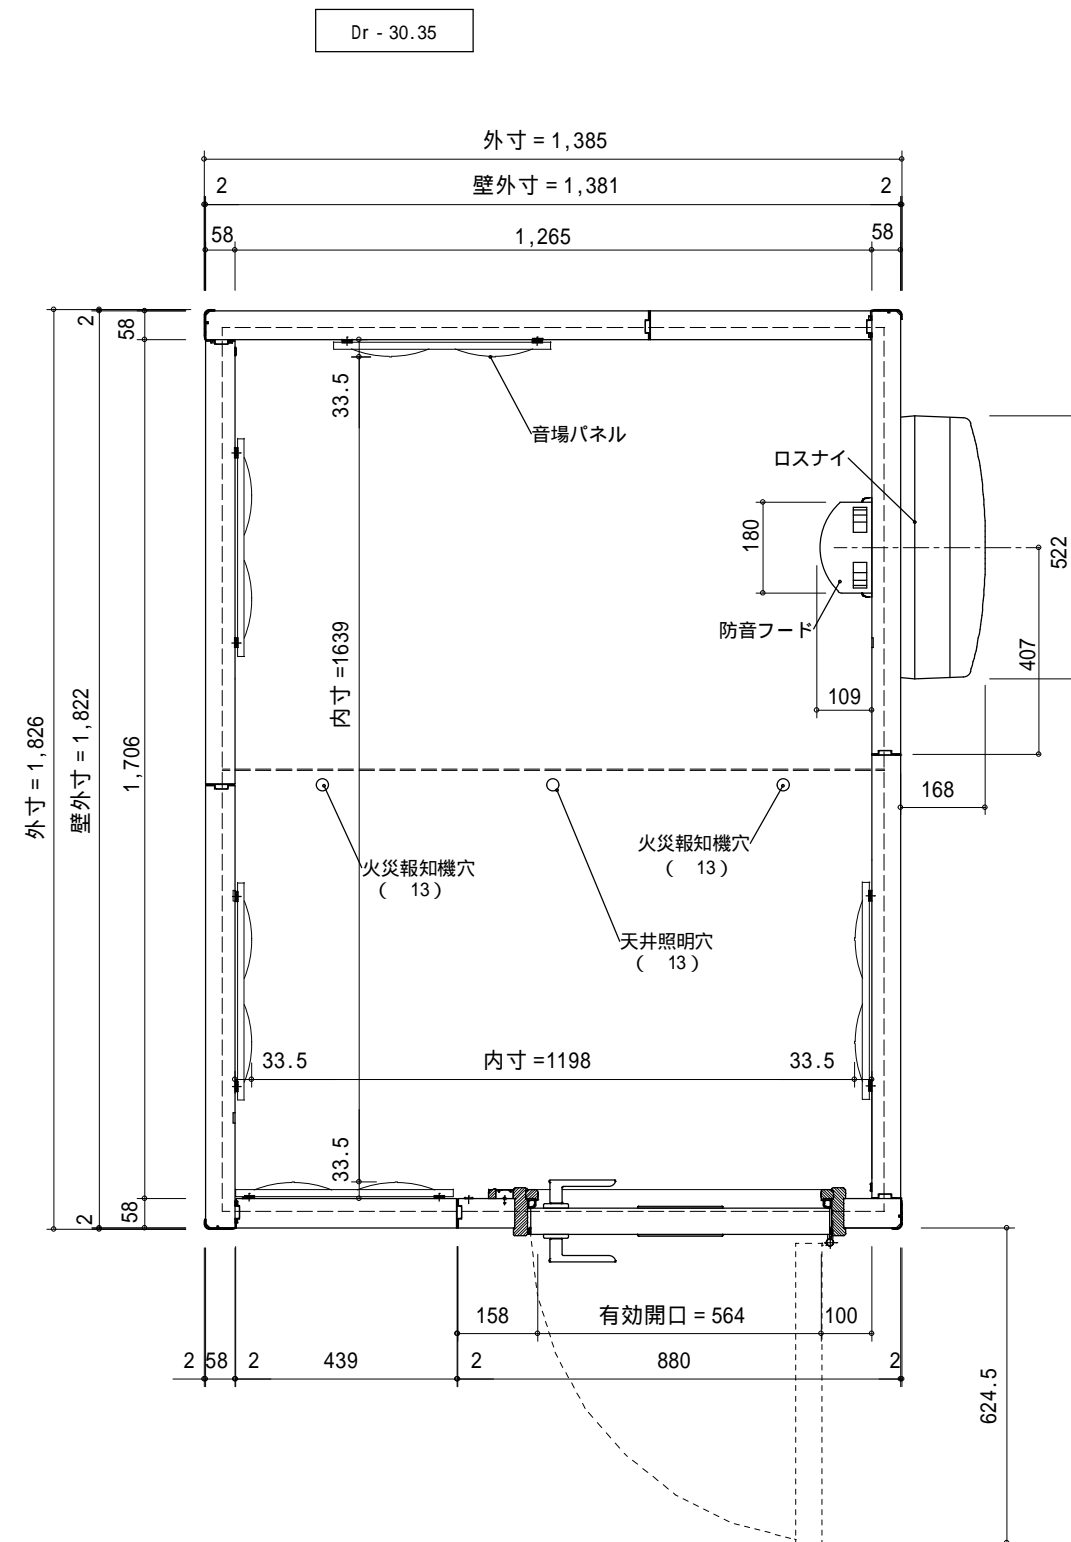


1.5 畳タイプ 平面図


$$S=1/15$$