



Dr - 35

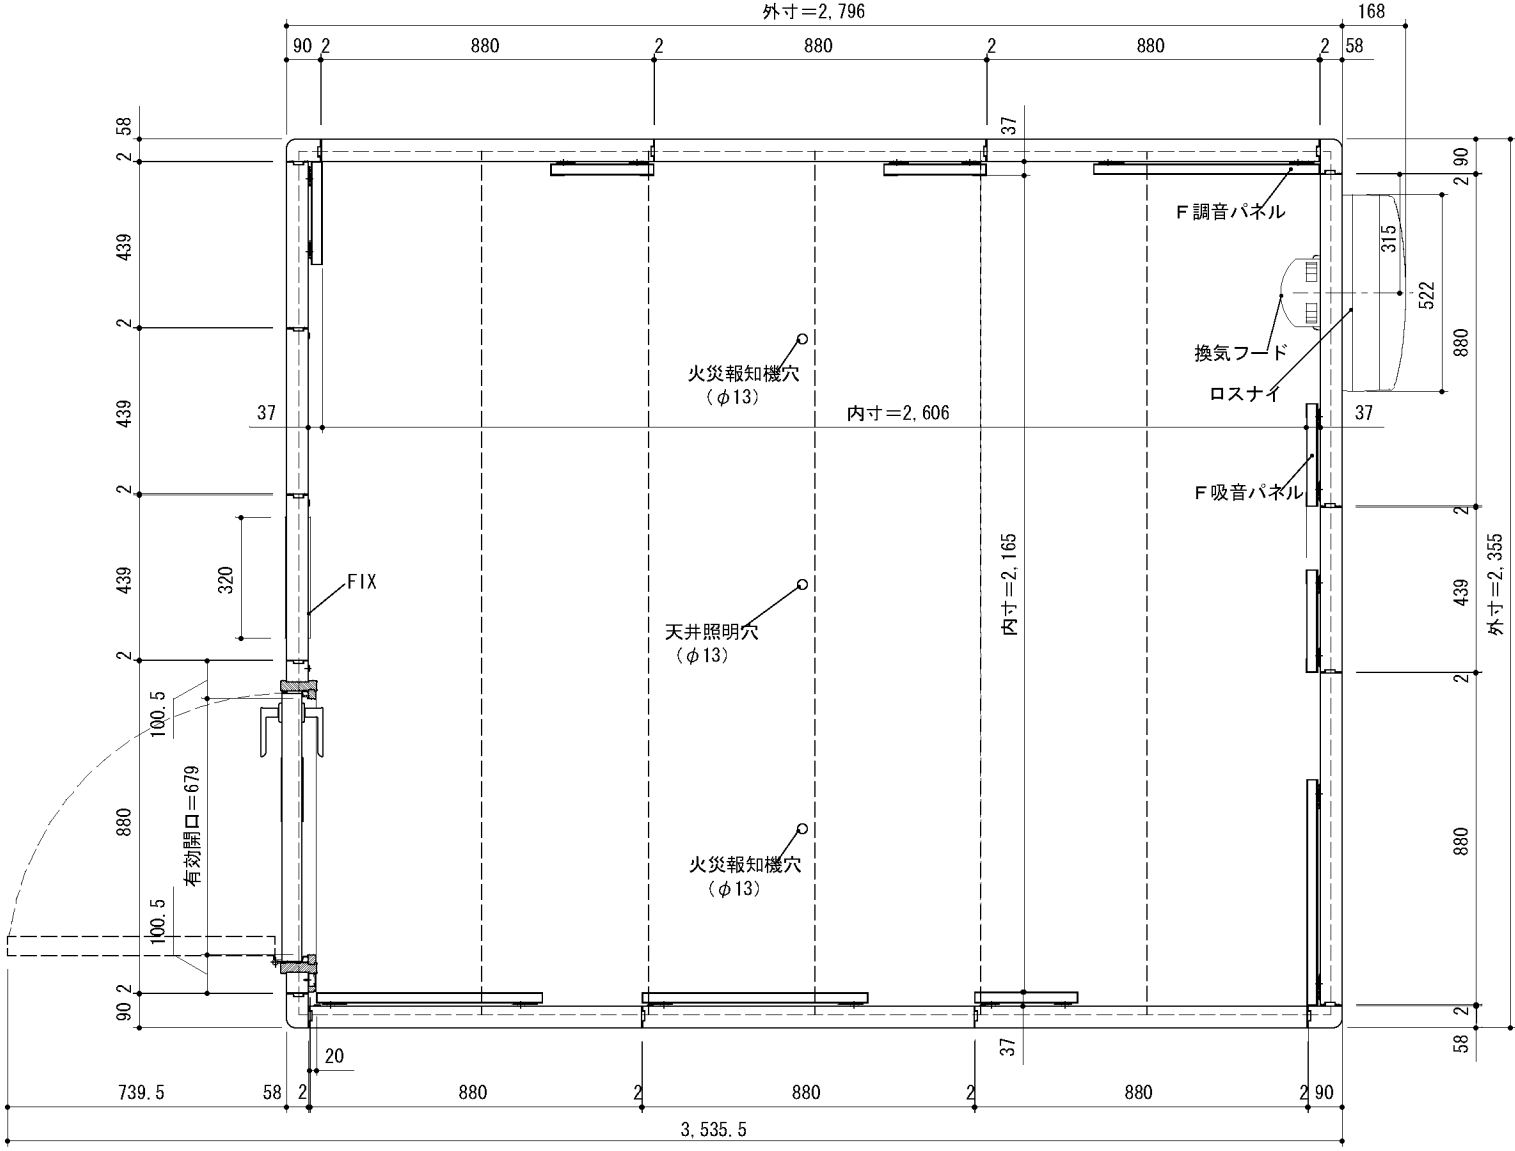

D r - 4 0

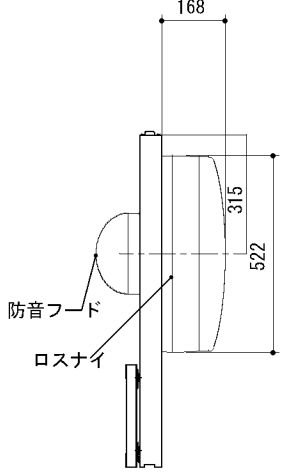

3.7 置タイプ 基本平面図 S=1/10