


1.5畳 Dr35

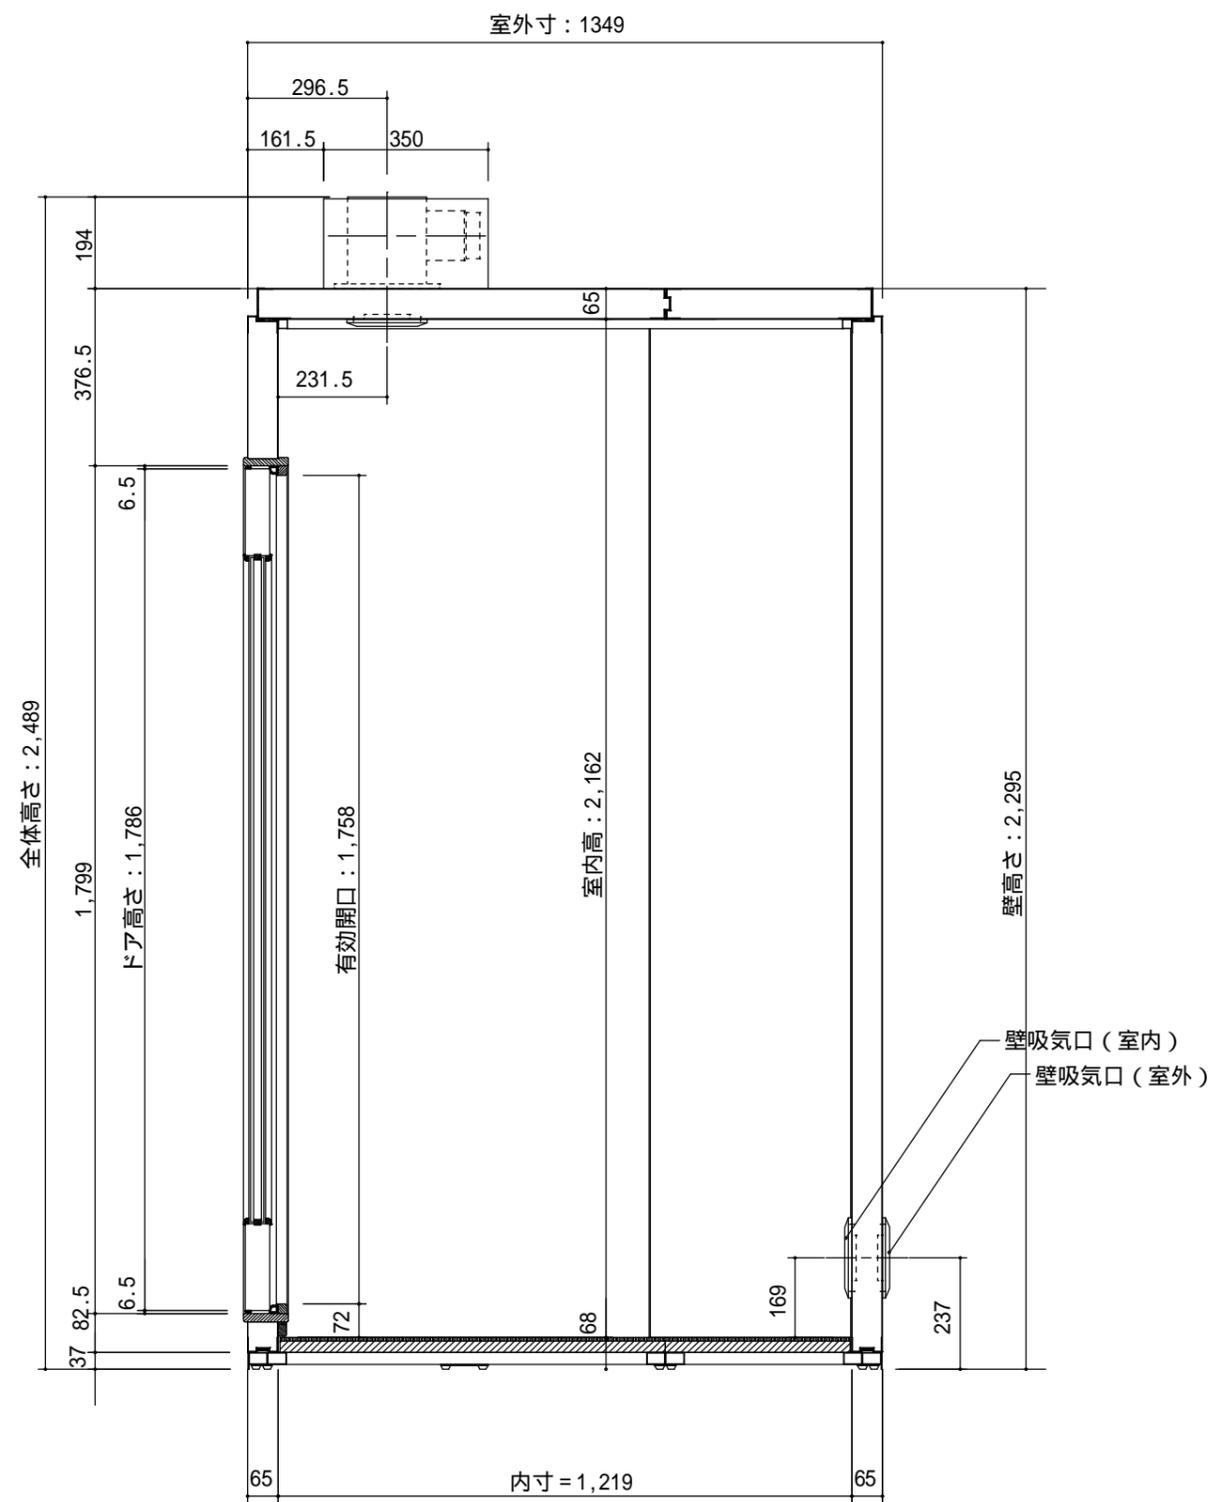

ASA(C)_3515

基本断面図 S=1/15